

PAVILION - ground floor - furniture

NAME: ARCHITECT ANTE VRBAN d.o.o.
 HEADQUARTER: TRG NIKOLE ŠUBIĆA ZRINSKOG 1
 PHONE/FAX: +385 1 64 57 500 / +385 1 64 57 515
 E-MAIL: architectantevrb@gmail.com
 vrb.ante@gmail.com

INVESTOR:
 REPUBLIC OF CROATIA
 MINISTRY OF TOURISM
 Zagreb

BUILDING:
 EXPO 2020 DUBAI
 PAVILION OF REPUBLIC OF CROATIA
 DUBAI
 UNITED ARAB EMIRATES



TYPE OF PROJECT: ARCHITECTURAL PROJECT

PROJECT: CONCEPT DESIGN

LEAD DESIGNER: ANTE VRBAN d.i.a.
 ENGINEER DESIGNER: SUNČICA ŽUPAN d.i.a.
 ENGINEER DESIGNER: IVAN LAŠKARIN d.i.a.

VERIFICATION:


TD: 01/19

ZOP: I-01/19

CONTENT:
 PAVILION - ground floor - furniture

DATE: 03/2019 SCALE: 1:100 REVISION: 01

SHEET: 1b

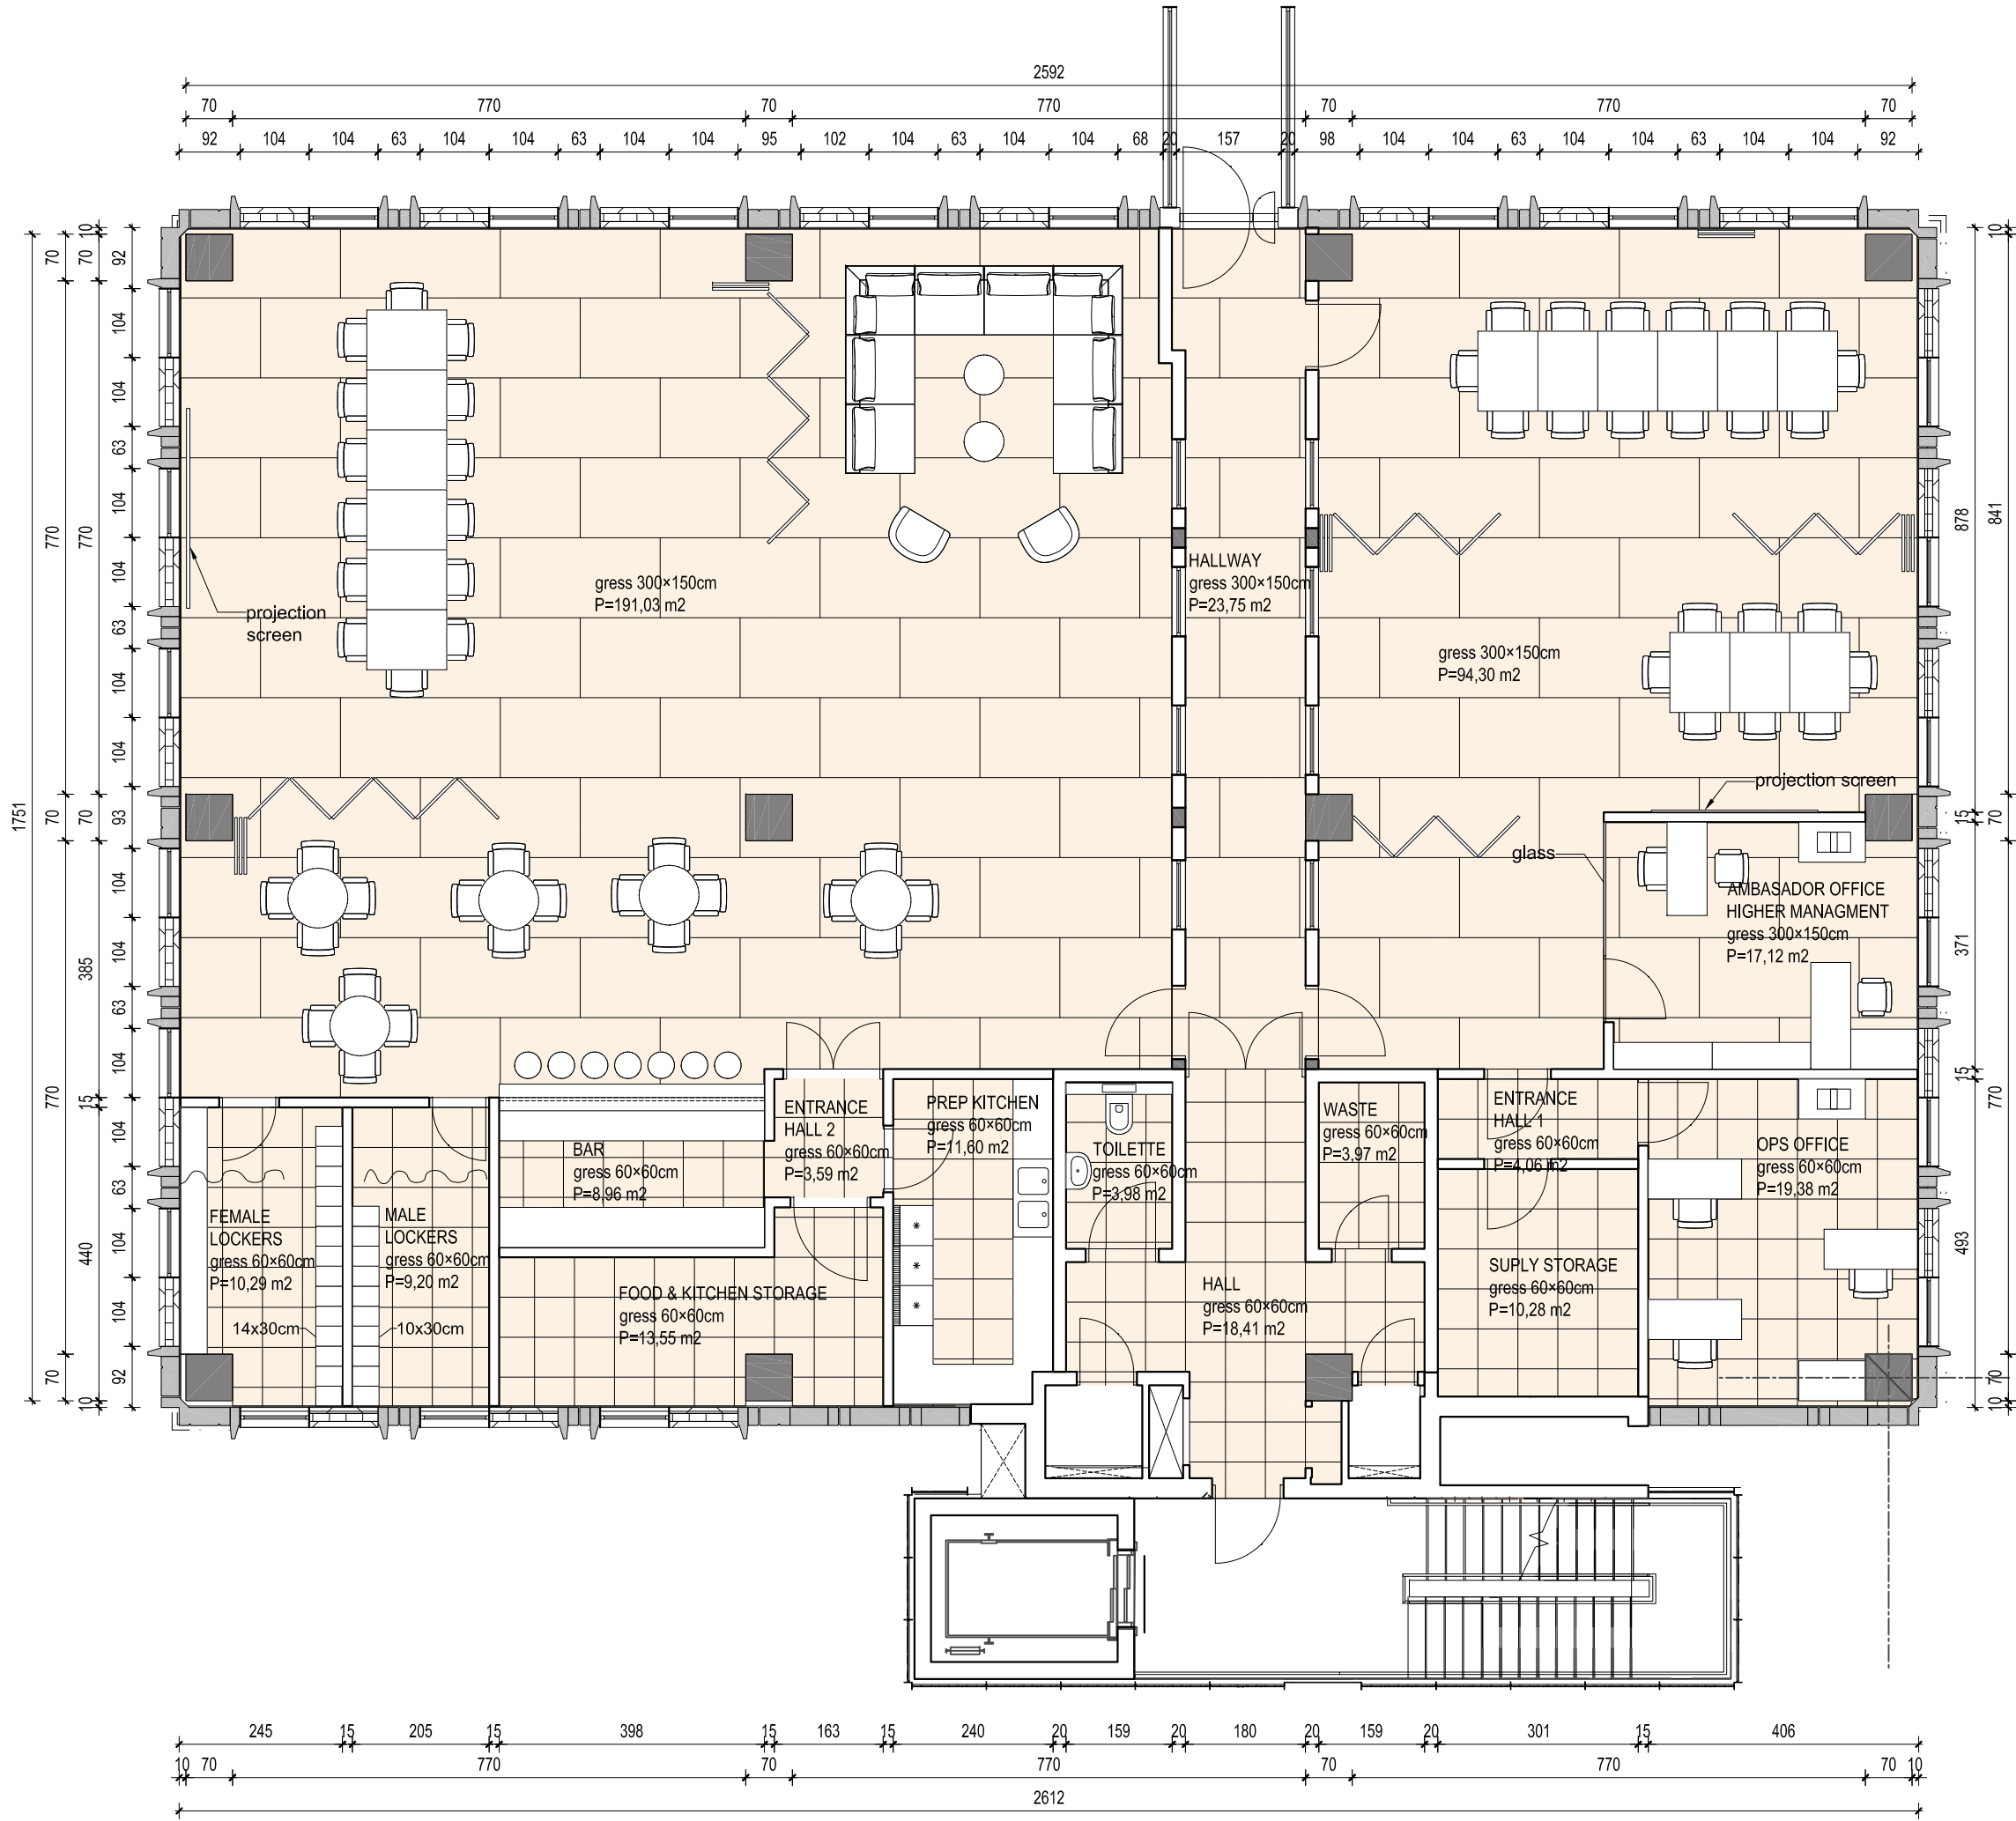


PAVILION - first floor - furniture

NAME: ARCHITECT ANTE VRBAN d.o.o.
 HEADQUARTER: TRG NIKOLE ŠUBIĆA ZRINSKOG 1
 PHONE/FAX: +385 1 64 57 500 / +385 1 64 57 515
 E-MAIL: architectantevrb@gmail.com
 vrbn.ante@gmail.com

INVESTOR:
REPUBLIC OF CROATIA
MINISTRY OF TOURISM
Zagreb

BUILDING:
EXPO 2020 DUBAI
PAVILION OF REPUBLIC OF CROATIA
DUBAI
UNITED ARAB EMIRATES

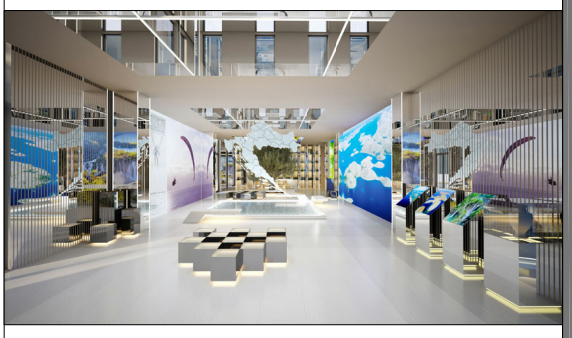


| | |
|--------------------|-----------------------|
| TYPE OF PROJECT: | ARCHITECTURAL PROJECT |
| PROJECT: | CONCEPT DESIGN |
| LEAD DESIGNER: | ANTE VRBAN d.i.a. |
| ENGINEER DESIGNER: | SUNČICA ŽUPAN d.i.a. |
| ENGINEER DESIGNER: | IVAN LAŠKARIN d.i.a. |

| | |
|------|---------|
| TD: | 01/19 |
| ZOP: | I-01/19 |

| | | |
|----------|------------------------------------|--------------|
| CONTENT: | PAVILION - first floor - furniture | |
| DATE: | 03/2019 | SCALE: 1:100 |
| | | REVISION: 01 |
| SHEET: | | 2b |


PAVILION - section a-a

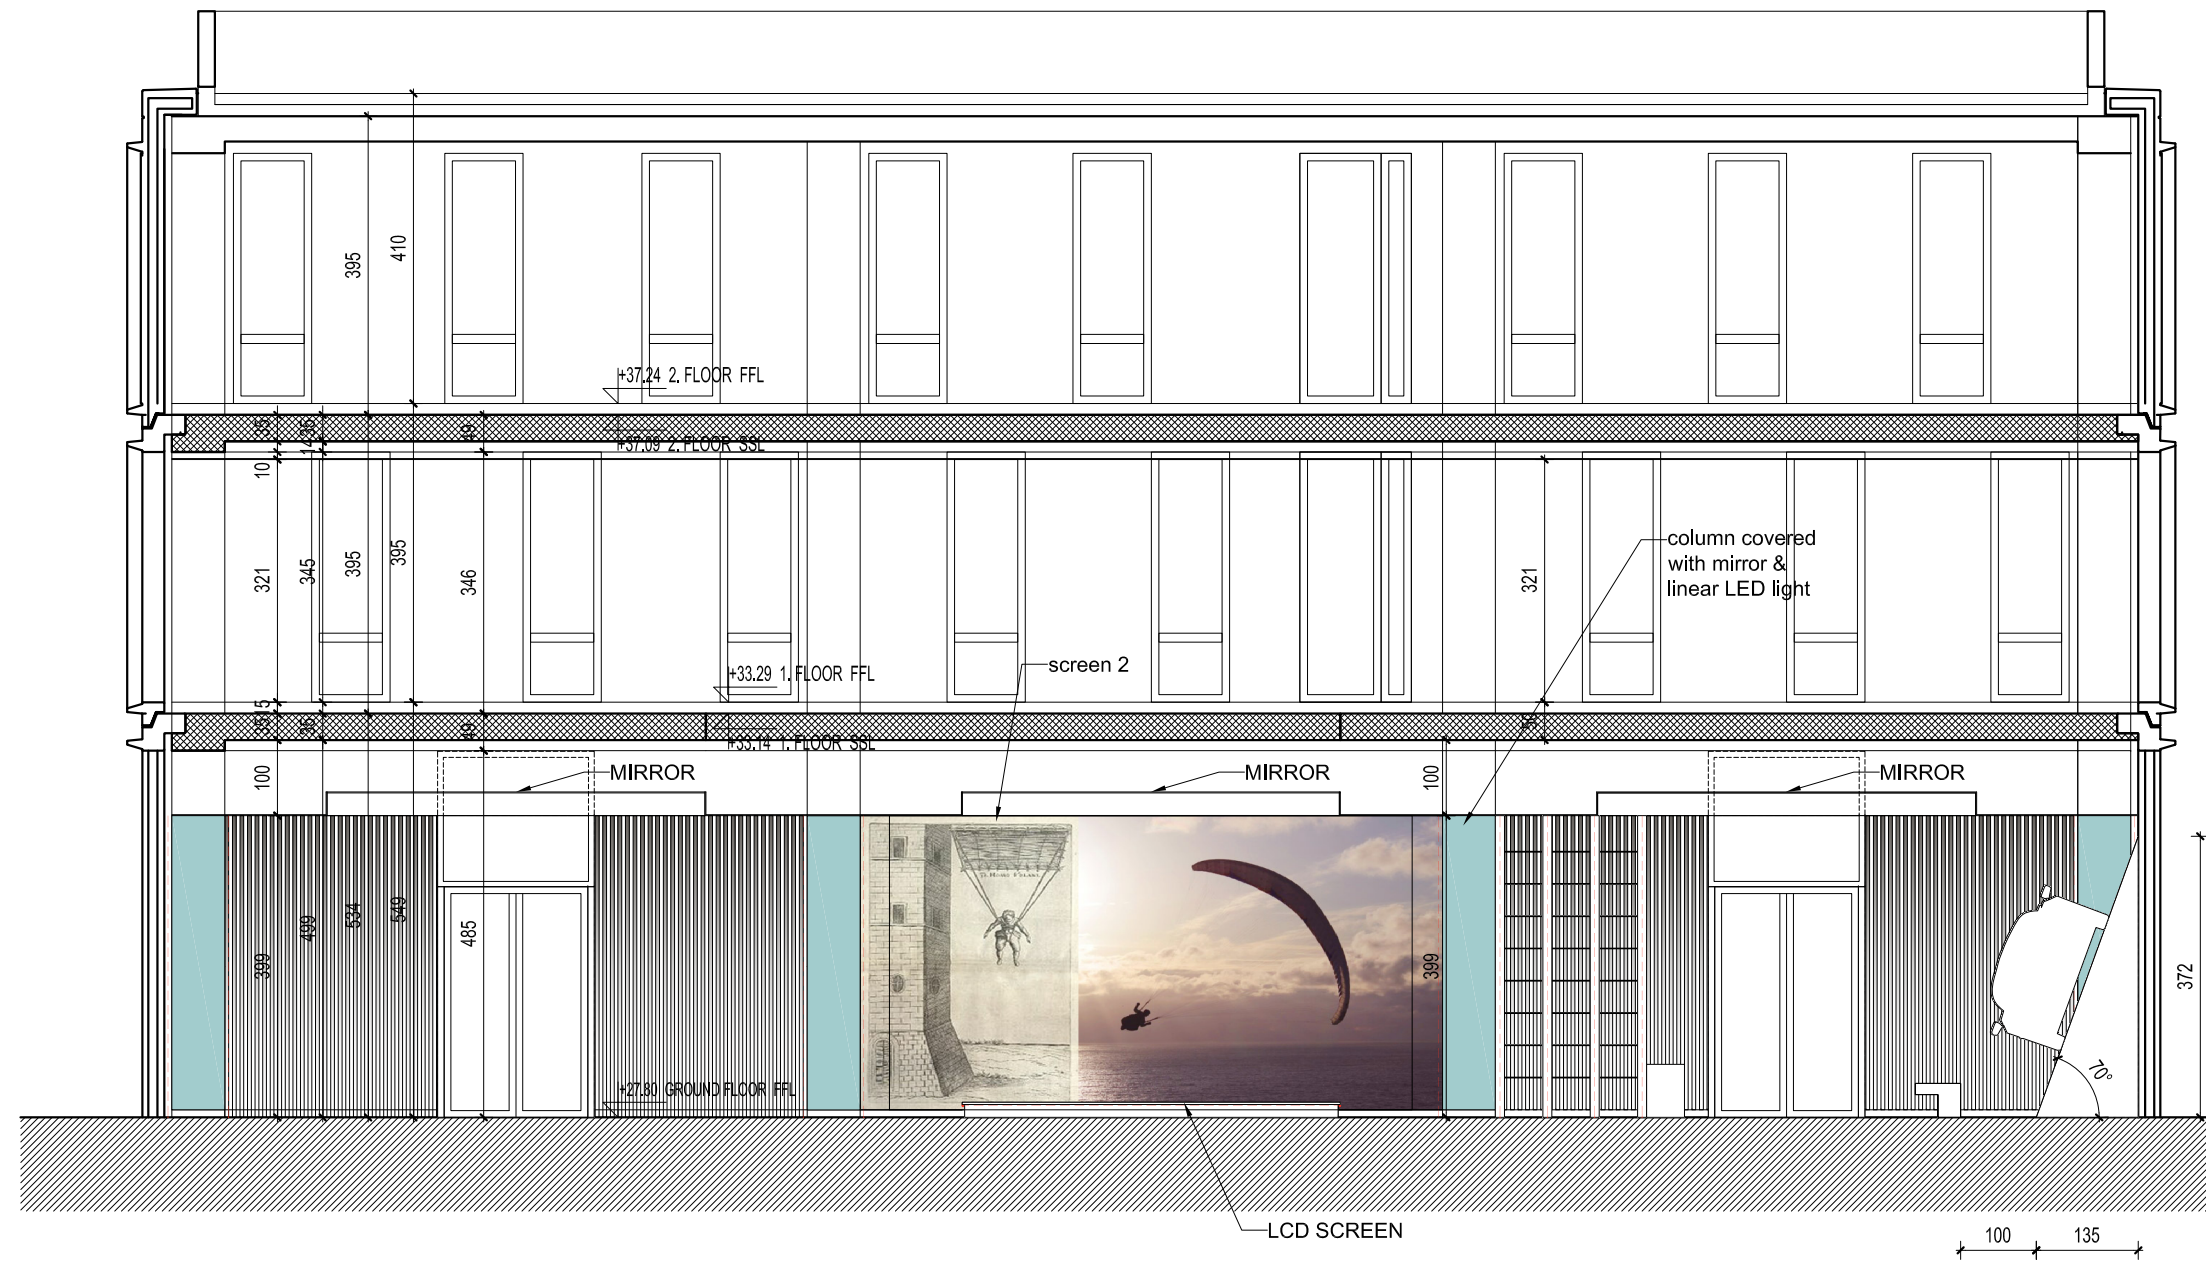

NAME: ARCHITECT ANTE VRBAN d.o.o.
 HEADQUARTER: TRG NIKOLE ŠUBIĆA ZRINSKOG 1
 PHONE/FAX: +385 1 64 57 500 / +385 1 64 57 515
 E-MAIL: architectantevrb@gmail.com
 vrb.an.te@gmail.com

INVESTOR:
 REPUBLIC OF CROATIA
 MINISTRY OF TOURISM
 Zagreb

BUILDING:
 EXPO 2020 DUBAI
 PAVILION OF REPUBLIC OF CROATIA
 DUBAI
 UNITED ARAB EMIRATES

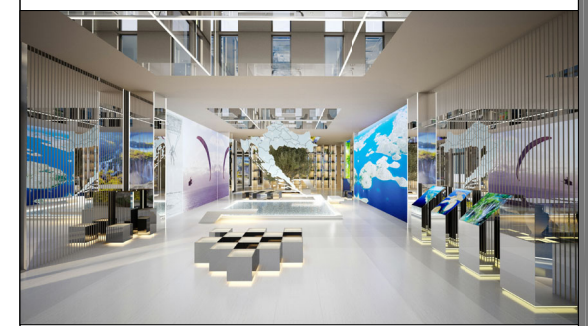

| | |
|-------------------|-----------------------|
| TYPE OF PROJECT: | ARCHITECTURAL PROJECT |
| PROJECT: | CONCEPT DESIGN |
| LEAD DESIGNER | ANTE VRBAN d.i.a. |
| ENGINEER DESIGNER | SUNČICA ŽUPAN d.i.a. |
| ENGINEER DESIGNER | IVAN LAŠKARIN d.i.a. |

| | |
|---------------|---------|
| VERIFICATION: | |
| TD: | 01/19 |
| ZOP: | I-01/19 |

| | | | |
|----------|------------------------|-----------|-------|
| CONTENT: | PAVILION - section a-a | | |
| DATE: | 03/2019 | SCALE: | 1:100 |
| | | REVISION: | 01 |
| SHEET: | | | 3 |